



**TABLEAU DE SURFACE**  
(y compris placard)

<b>RDC</b>	
Chambre 1	15.30 m <sup>2</sup>
Entrée	5.18 m <sup>2</sup>
SDE 1	5.03 m <sup>2</sup>
<b>R+1</b>	
Séjour/Cuisine	40.44 m <sup>2</sup>
<b>R+2</b>	
Chambre 3	13.43 m <sup>2</sup>
Chambre 2	9.05 m <sup>2</sup>
Palier/Dgt.	6.47 m <sup>2</sup>
SDE 3	3.20 m <sup>2</sup>
Dressing	2.51 m <sup>2</sup>
SDE 2	2.14 m <sup>2</sup>
WC 2	1.77 m <sup>2</sup>
<b>SURFACE HABITABLE</b>	<b>104.52 m<sup>2</sup></b>
Jardin	38.46 m <sup>2</sup>
Balcon 1	8.14 m <sup>2</sup>
Balcon 2	6.11 m <sup>2</sup>
<b>SURFACE EXTERIEURE</b>	<b>52.71 m<sup>2</sup></b>

**RDC**

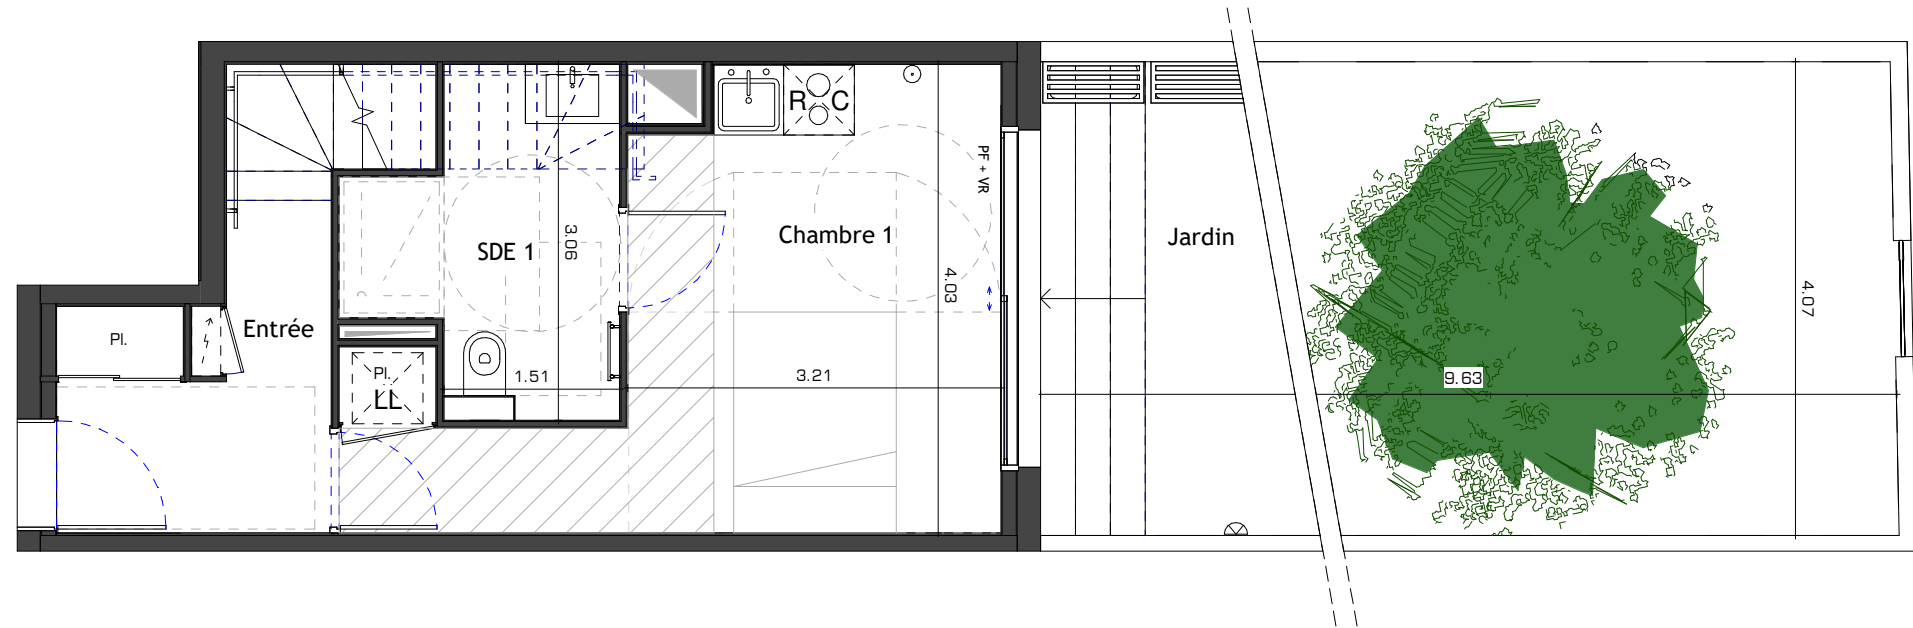

**R+1**

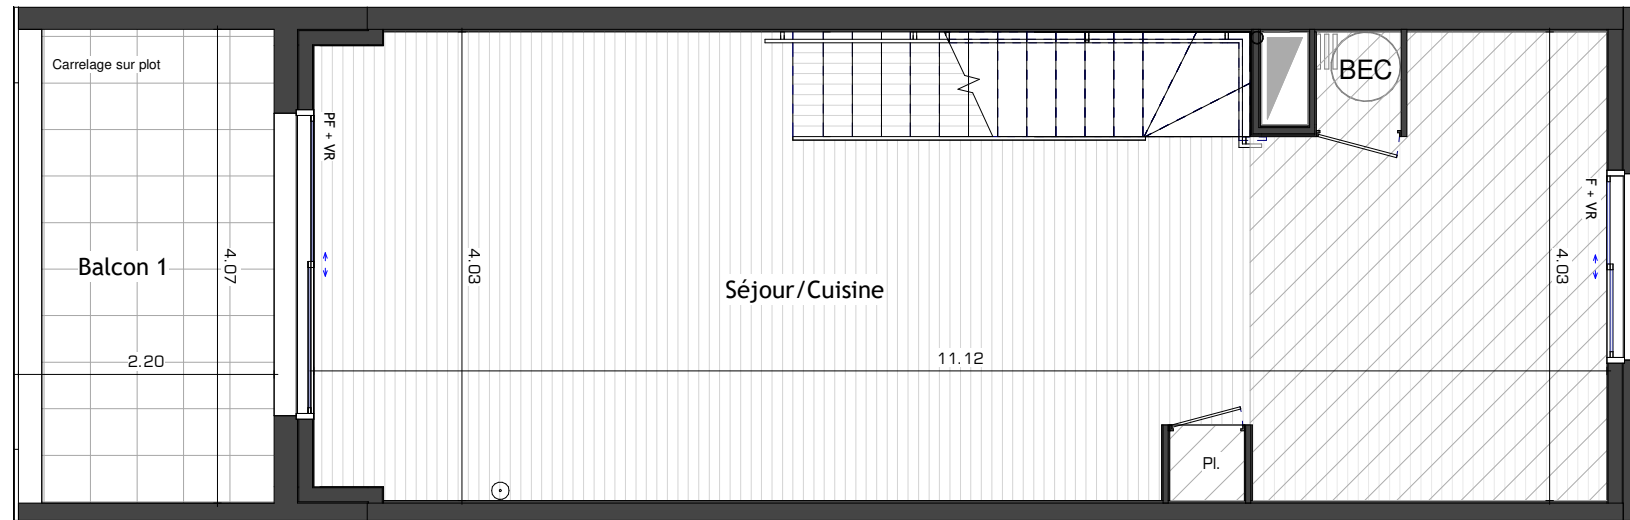

**R+2**

